




1"=20'

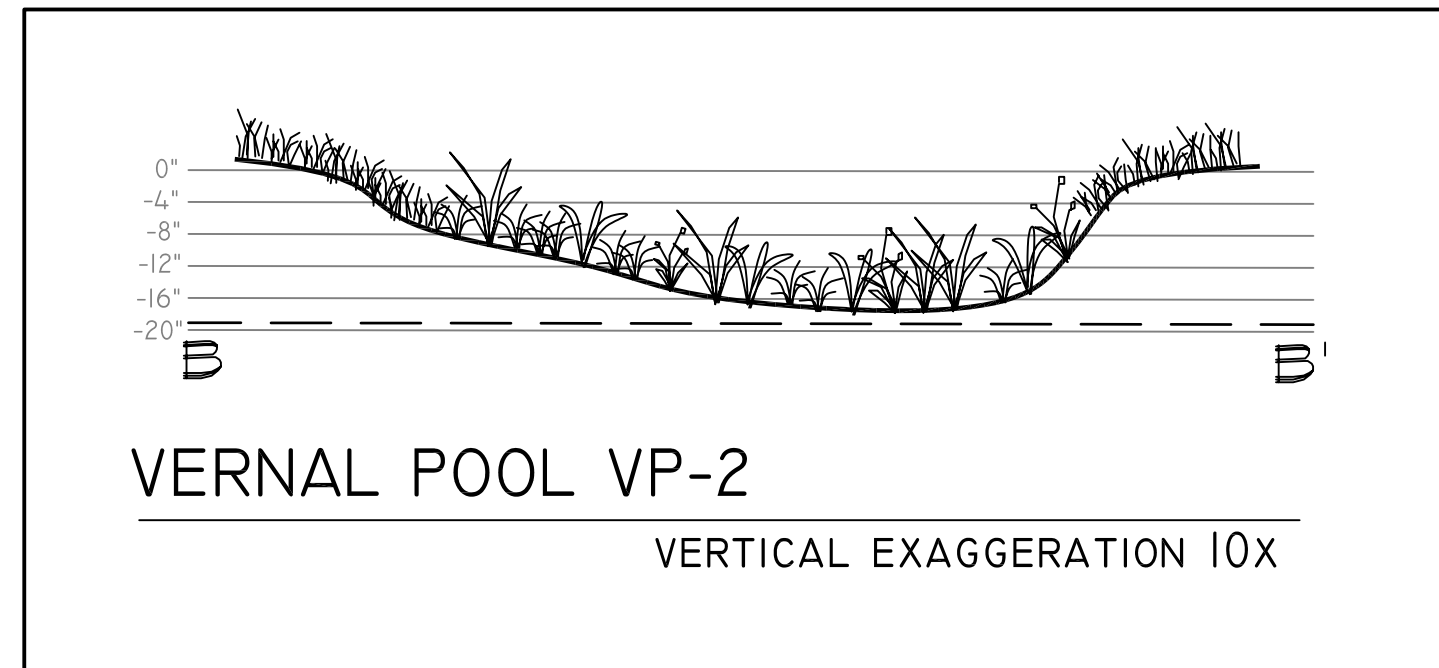


1"=20'

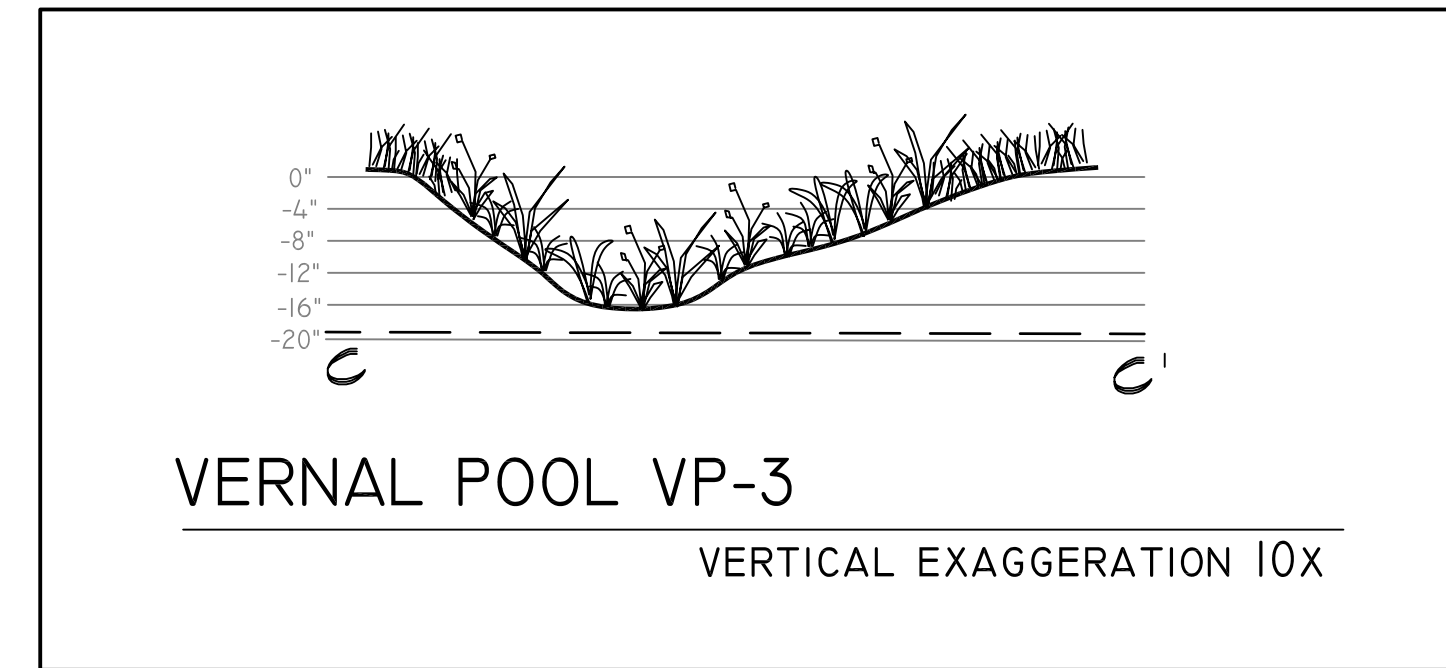


1"=20'

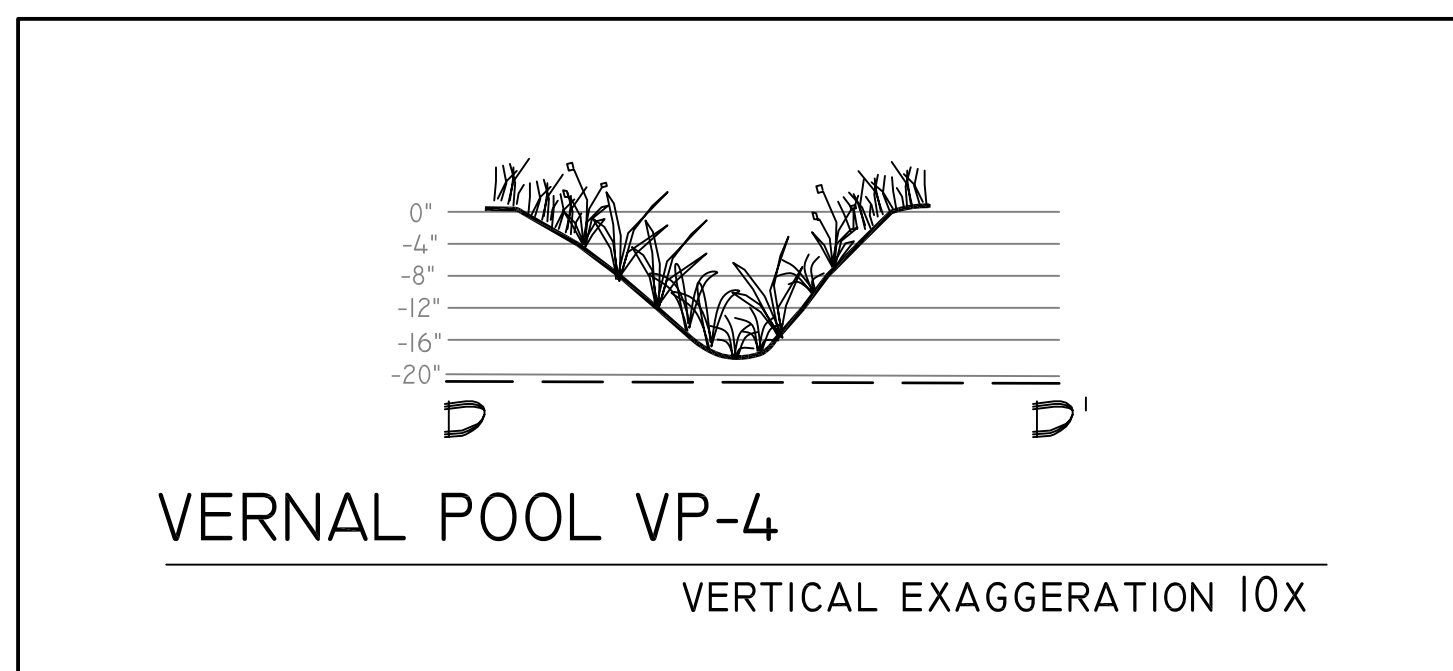


1"=20'

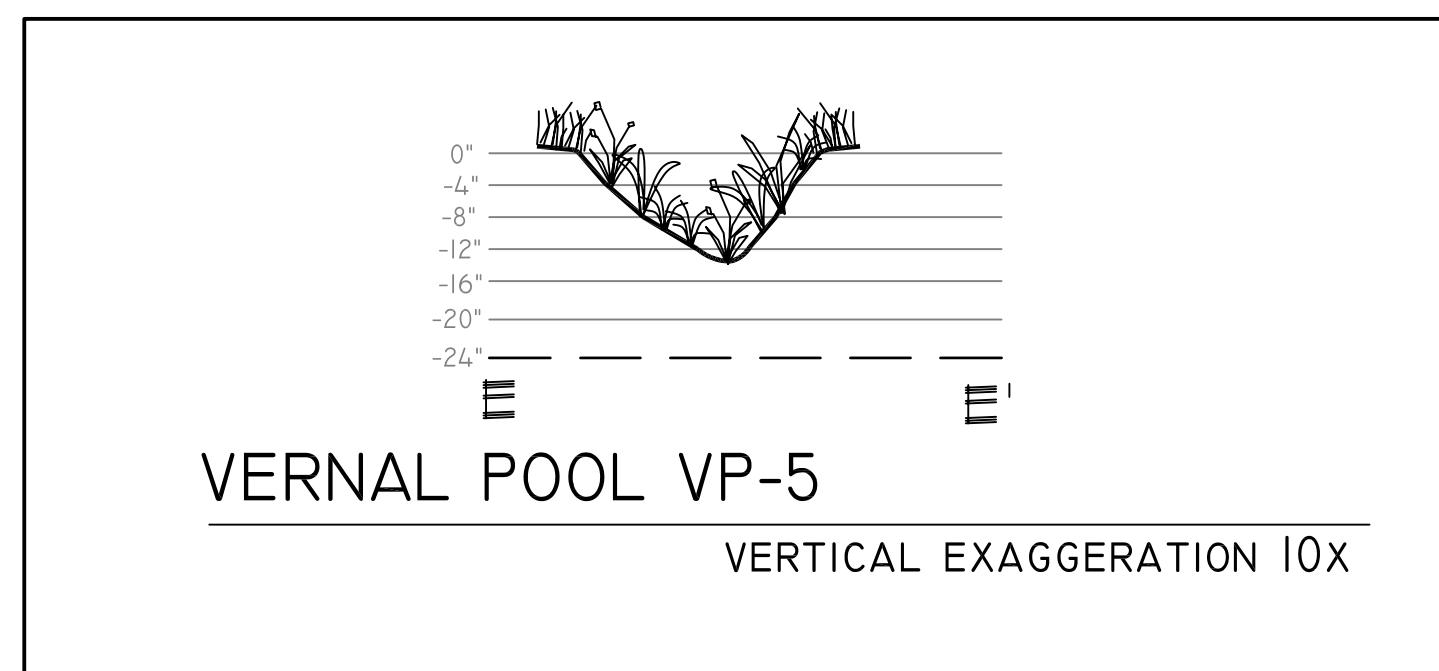

1"=20'

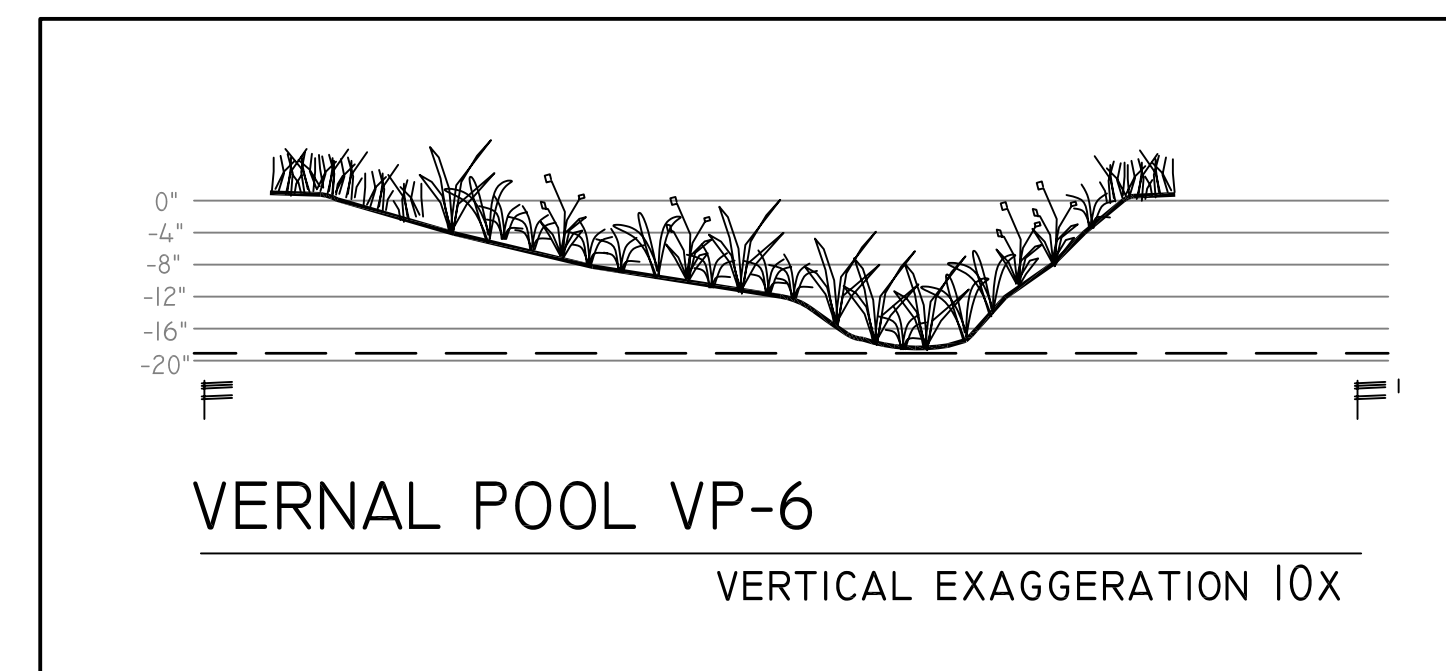

1"=20'

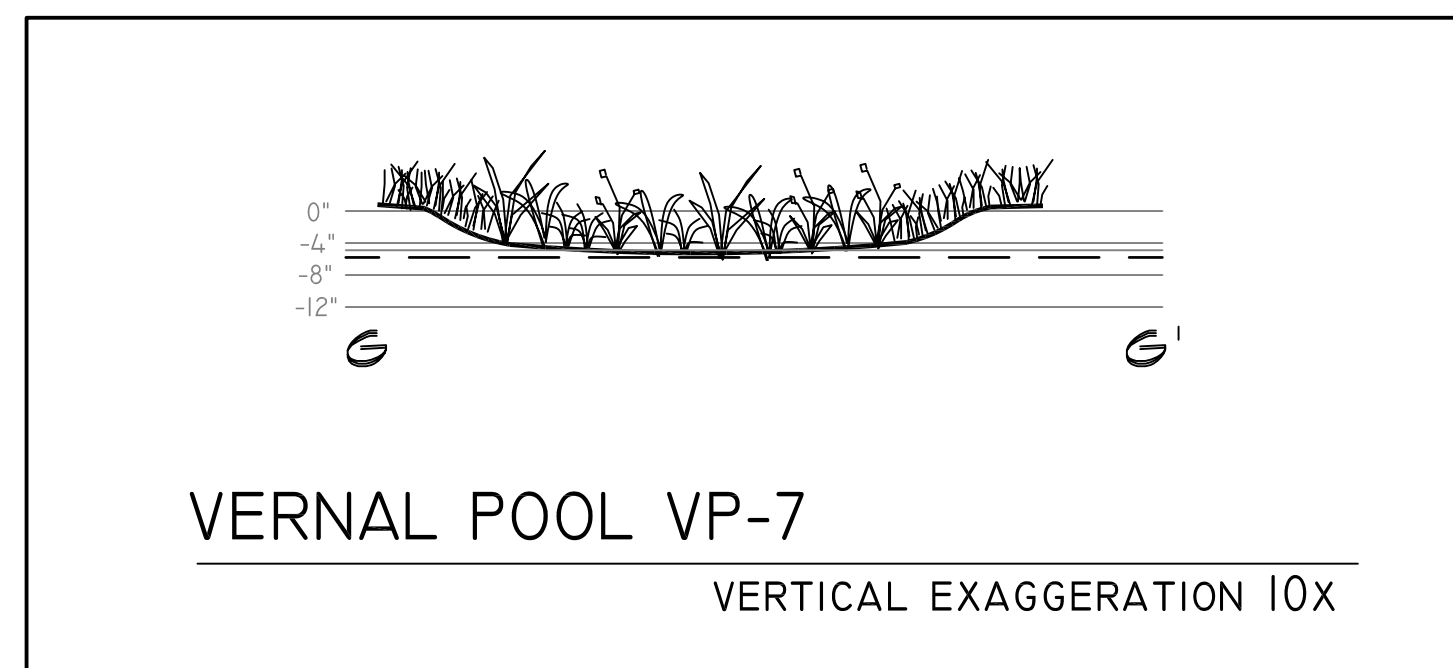


1"=20'

LEGEND

----- CLAYPAN

VERNAL POOL GRADING EXAMPLES SHOWING INTENT OF TERRACING AND SLOPE VARIATIONS AND CHARACTER OF POOLS.

ADJUSTMENTS IN FIELD DURING CONSTRUCTION WILL BE COORDINATED BY LANDSCAPE ARCHITECT AND FOOTHILL ASSOCIATES' SOIL SCIENTIST.

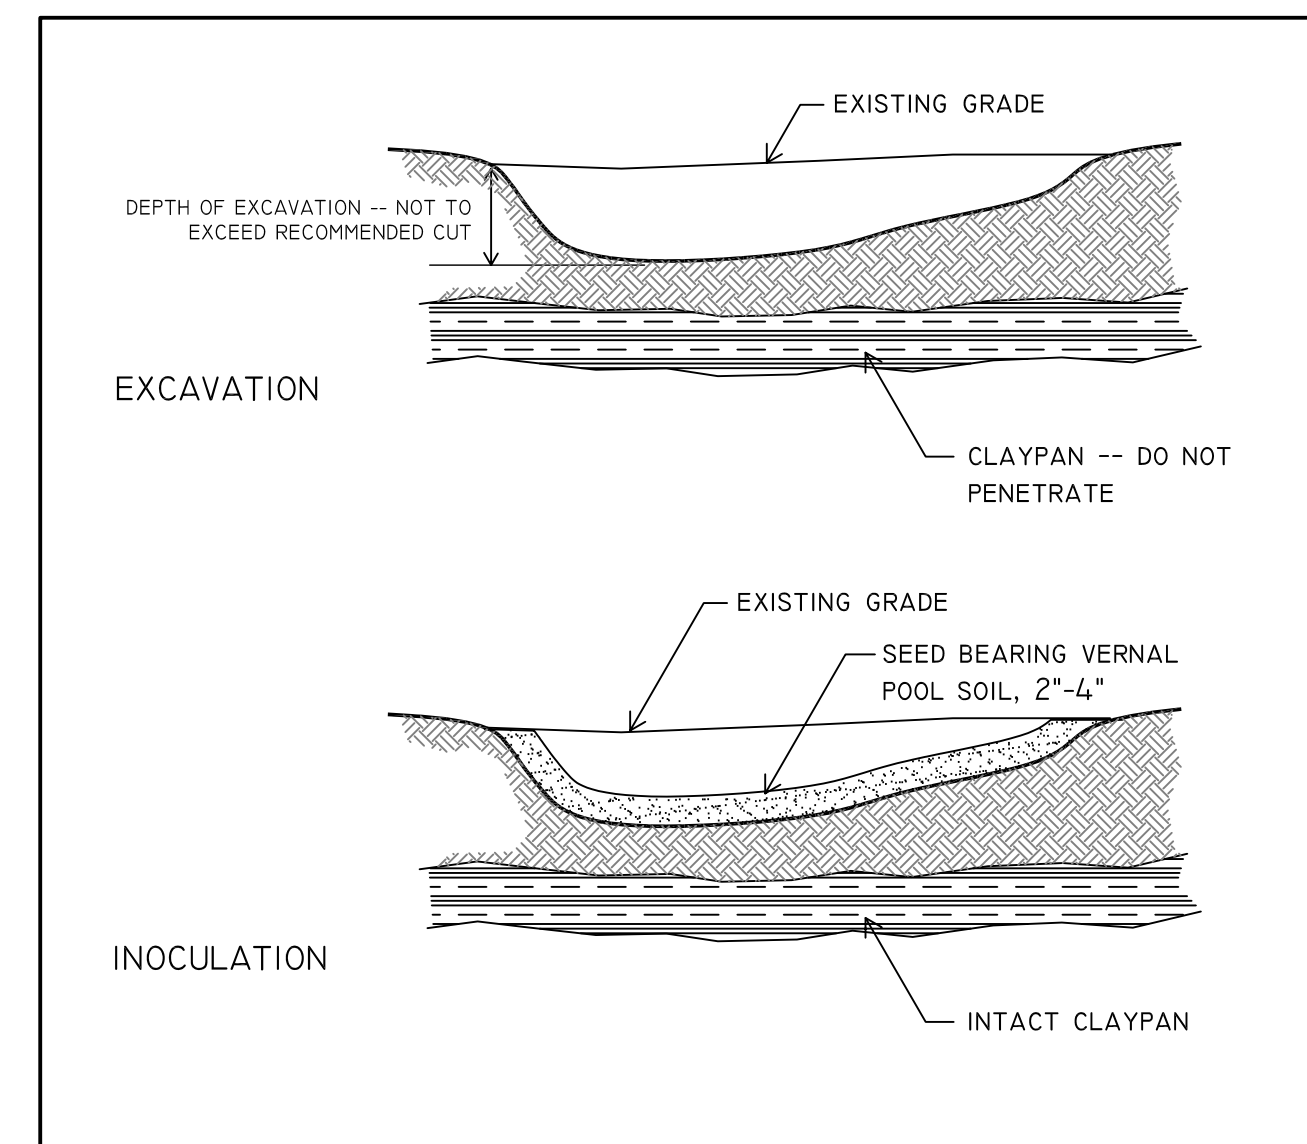

1 VERNAL POOL INOCULATION
6 NOT TO SCALE

VERNAL POOL	SOIL TYPE	DEPTH TO CLAYPAN	CLAYPAN THICKNESS	DEPTH TO HARDPAN	RECOMMENDED CUT
VP-1	SAN JOAQUIN	15"	12"	27"	12"
VP-2	SAN JOAQUIN	19"	8"	27"	16"
VP-3	SAN JOAQUIN	19"	9"	28"	16"
VP-4	SAN JOAQUIN	21"	8"	29"	17"
VP-5	SAN JOAQUIN	24"	7"	31"	12"
VP-6	SAN JOAQUIN	19"	6"	25"	16"
VP-7	SAN JOAQUIN	6"	8"	14"	6"