



NOTES:

1. THE CONTRACTOR WILL HYDROSEED THE DETENTION WETLAND WITH THE FOLLOWING MIX: BASIC RIPARIAN MIX, AVAILABLE FROM S&S SEEDS, (805) 684-2798.


- ① DETENTION WETLAND
- ⑤ SCALE AS SHOWN

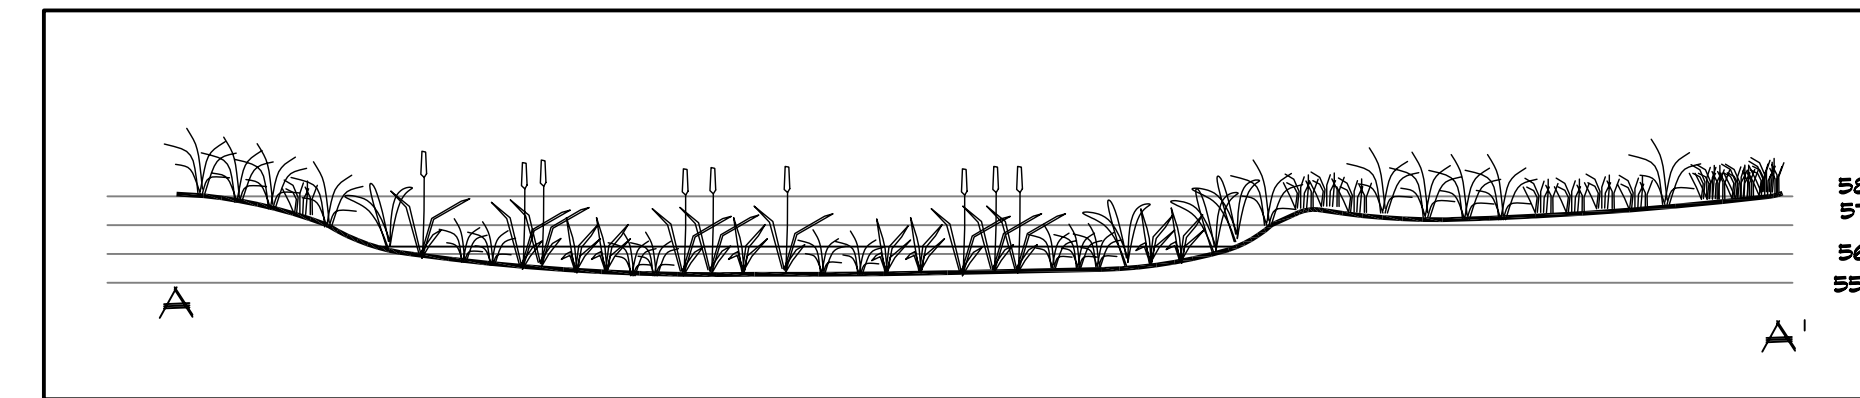


VERTICAL EXAGGERATION 3X 1"=20'

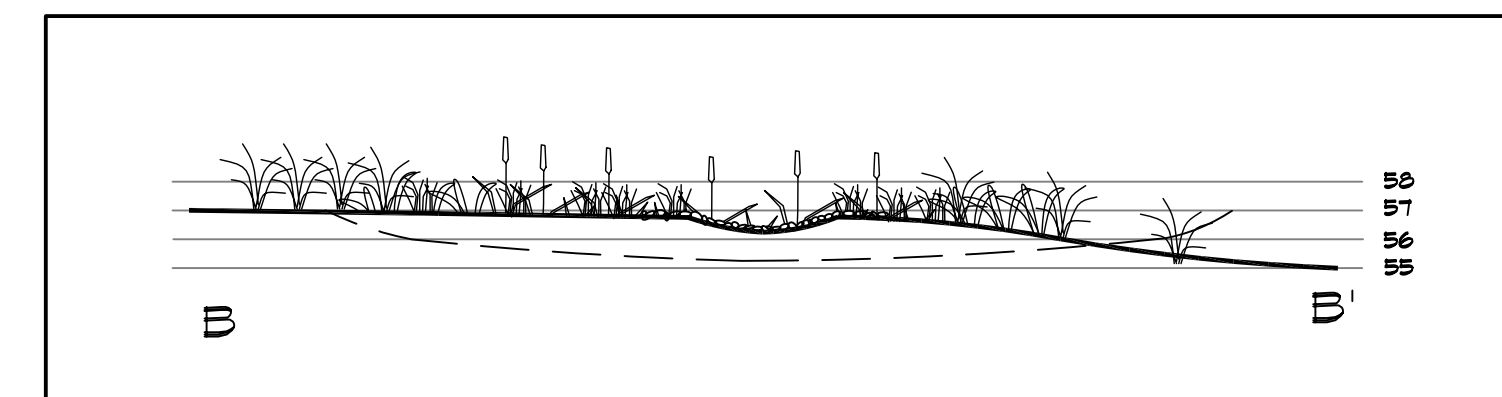

VERTICAL EXAGGERATION 3X 1"=20'

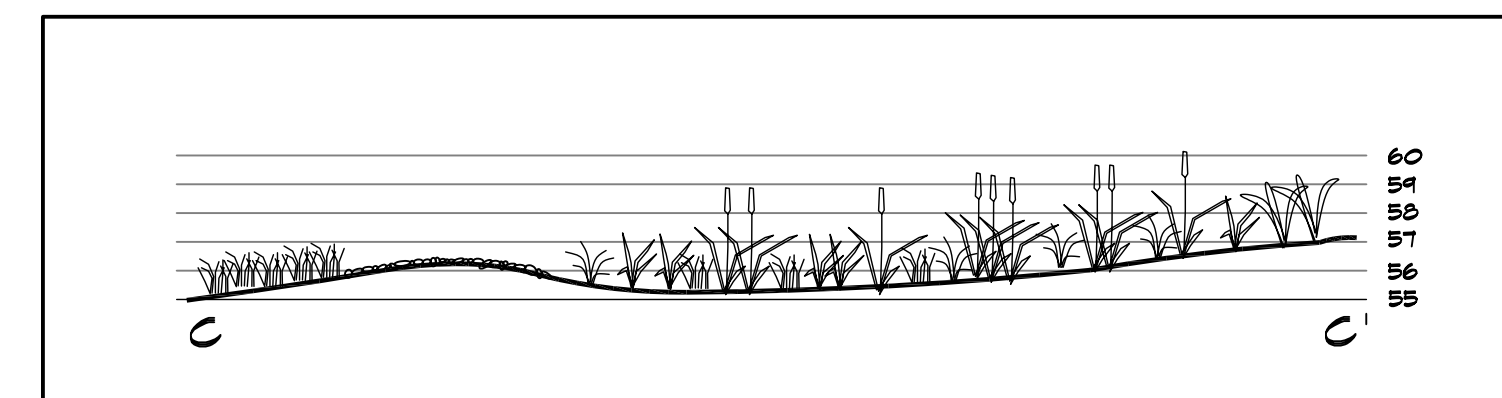

VERTICAL EXAGGERATION 3X 1"=20'

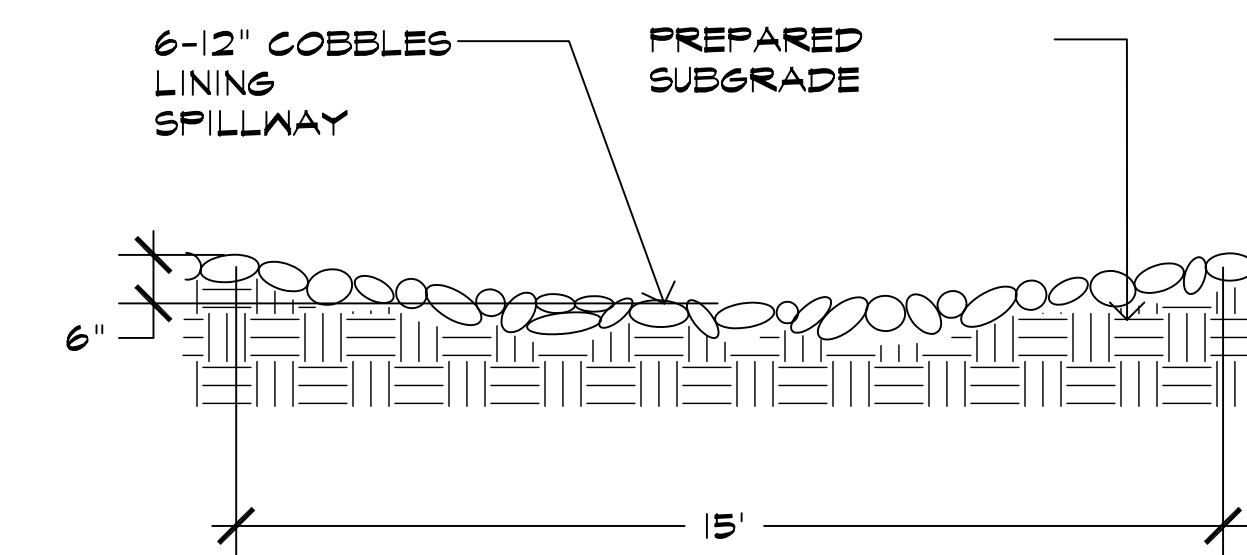

- ② SPILLWAY DETAIL
- ⑤ NOT TO SCALE